


AREAS	
EXISTING HEATED	1162 SF
NEW	NEW
1 ST FLOOR	844 SF
2 ND FLOOR	830 SF
TOTAL NEW HEATED	1174 SF
UNHEATED STORAGE	212 SF
NEW DECKS INC STEPS	623 SF

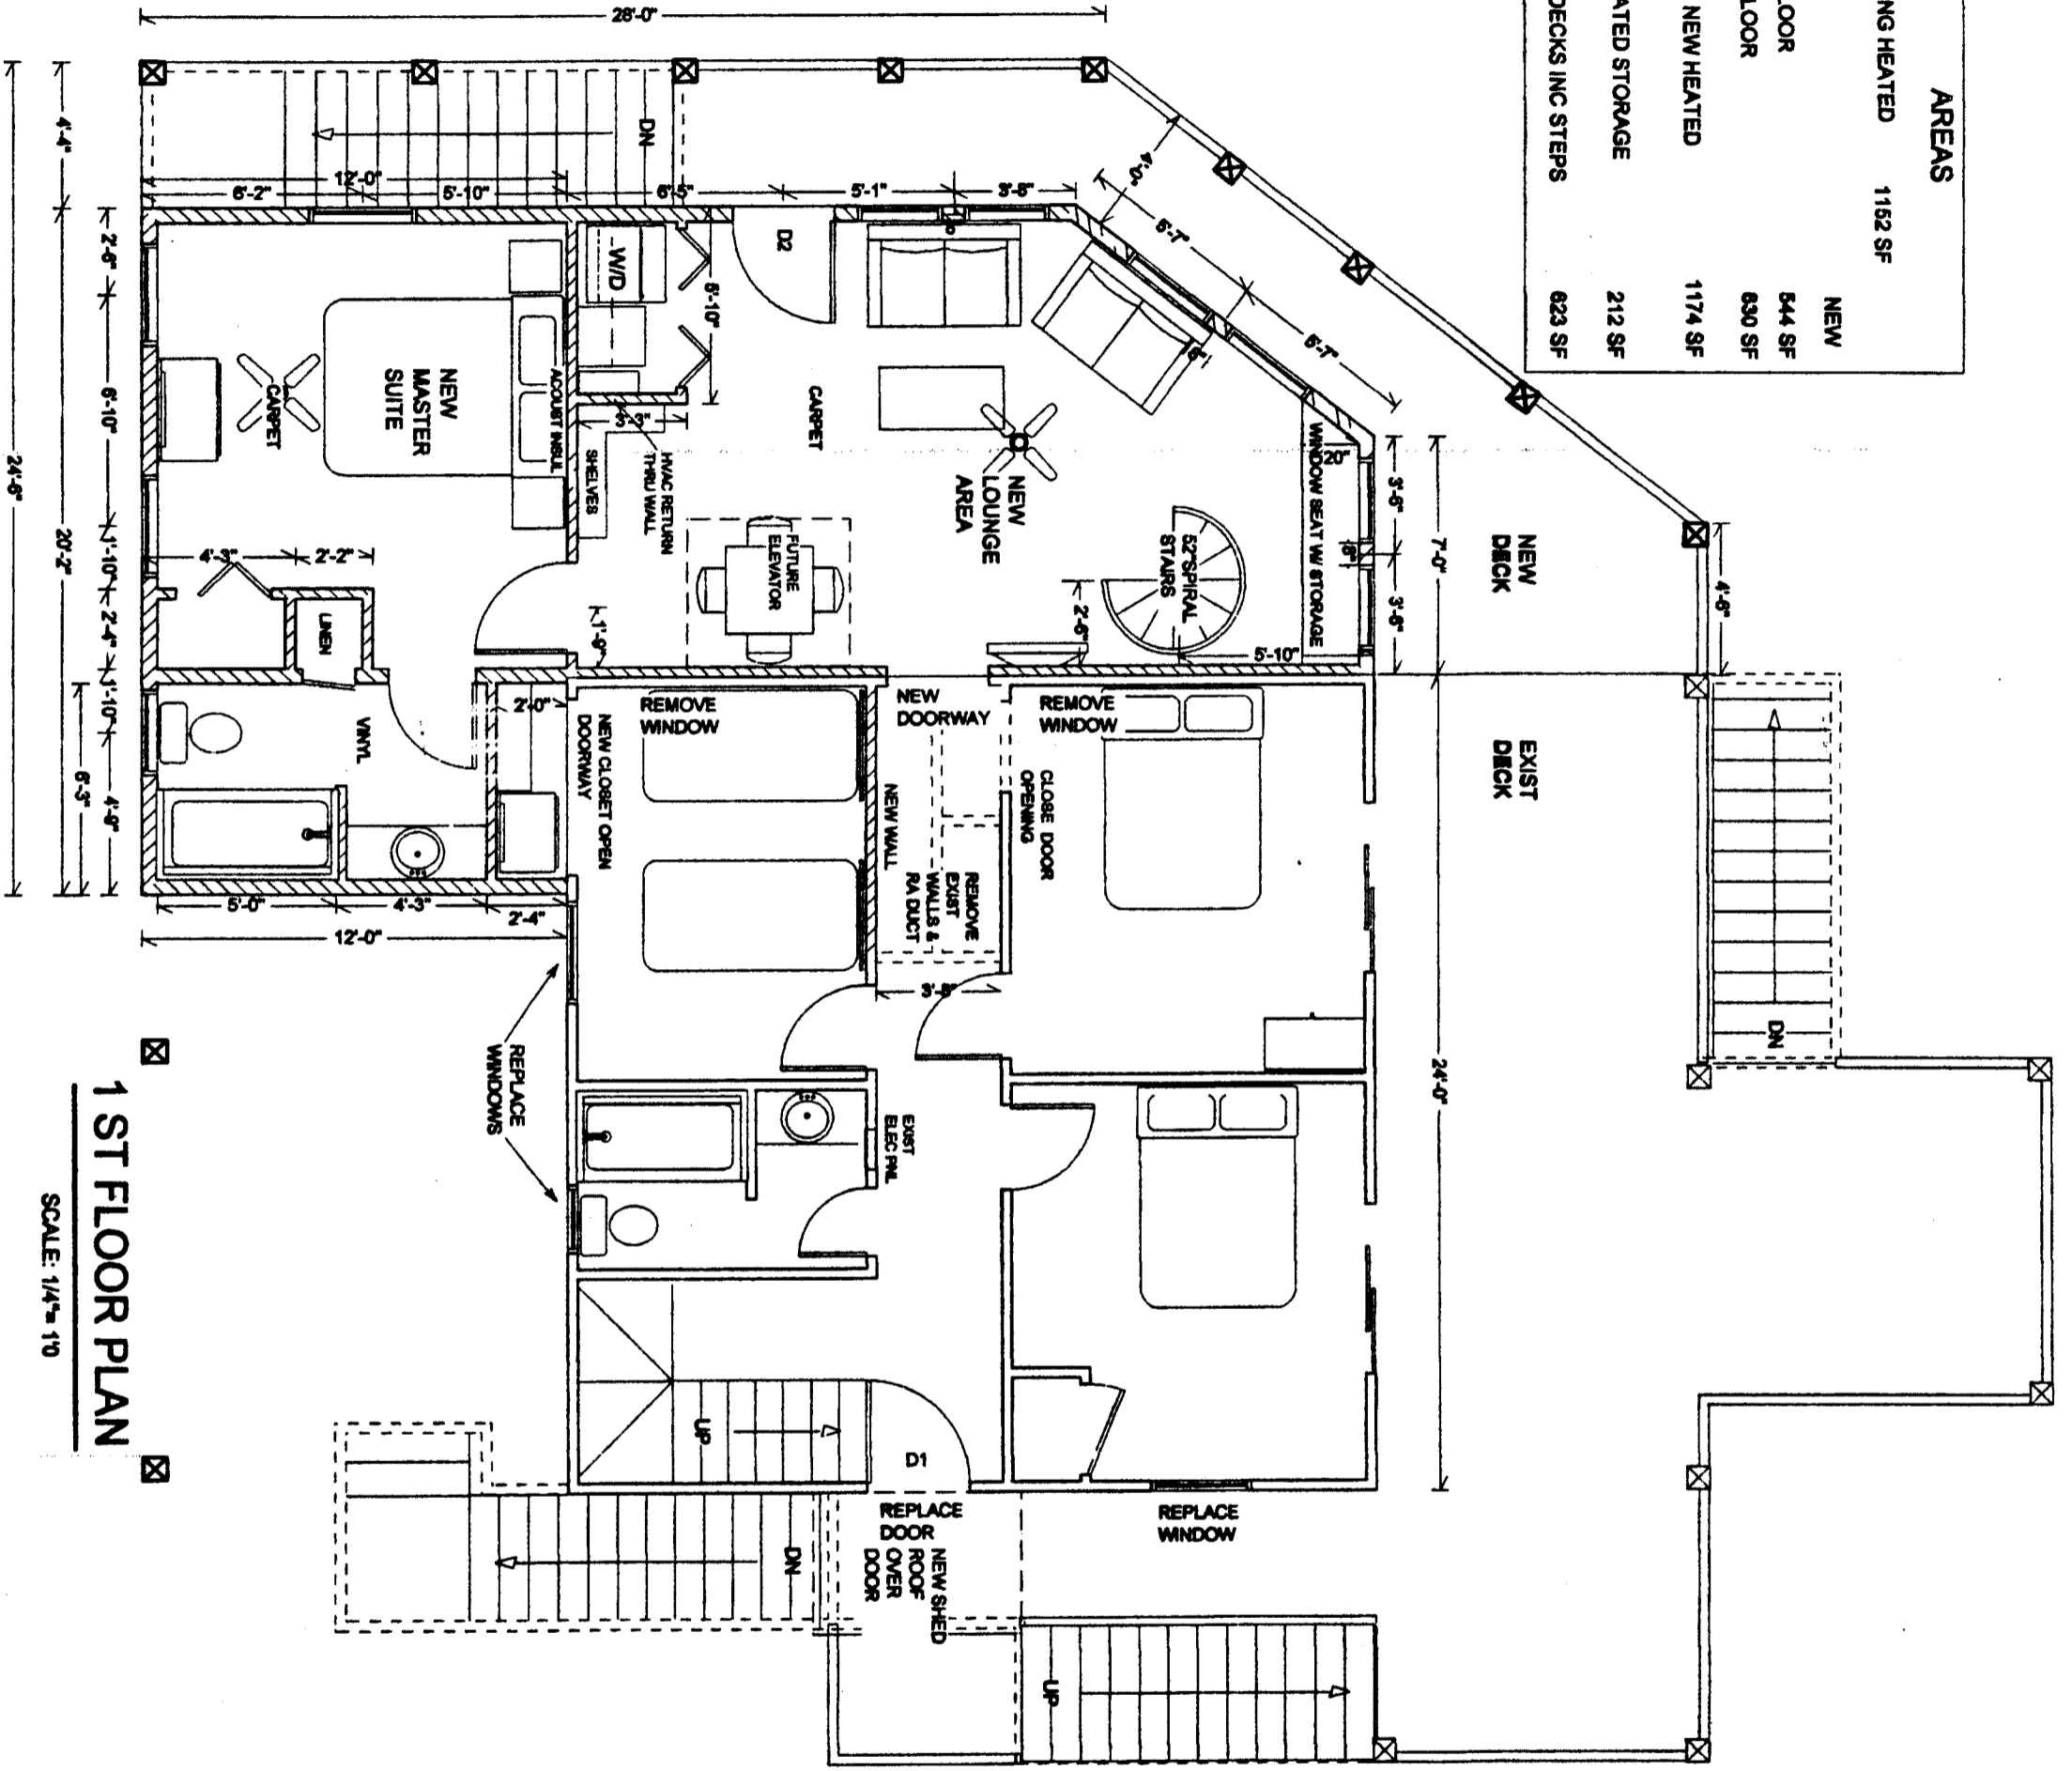

1 ST FLOOR PLAN

SCALE: 1/4" = 1'0"

PROJECT: **DONNA & WAYNE THOMAS**
SOUND OF SILENCE
 50235 KINGS POINT DR, FRISCO, NC

DENNIS CARROLL DESIGN SERVICES
 PO BOX 1348, BUXTON, NC 27920
 (252) 305 4925 FAX (252) 995 3825

DATE:
9/5/06

SHEET:
4